


CURVE DATA				
P.I. STATION	DELTA	RADIUS	TANGENT	LENGTH
68+13.84	18°08'28" LT	1200'	191.58	379.95
FR 23+20.55	90°07'09" LT	75'	75.16	117.97
FR 27+45.27	66°37'21" RT	200'	131.43	232.56

REGION NO.	STATE	FEDERAL AID PROJECT NO.	SHEET NO.
10	WASH.		

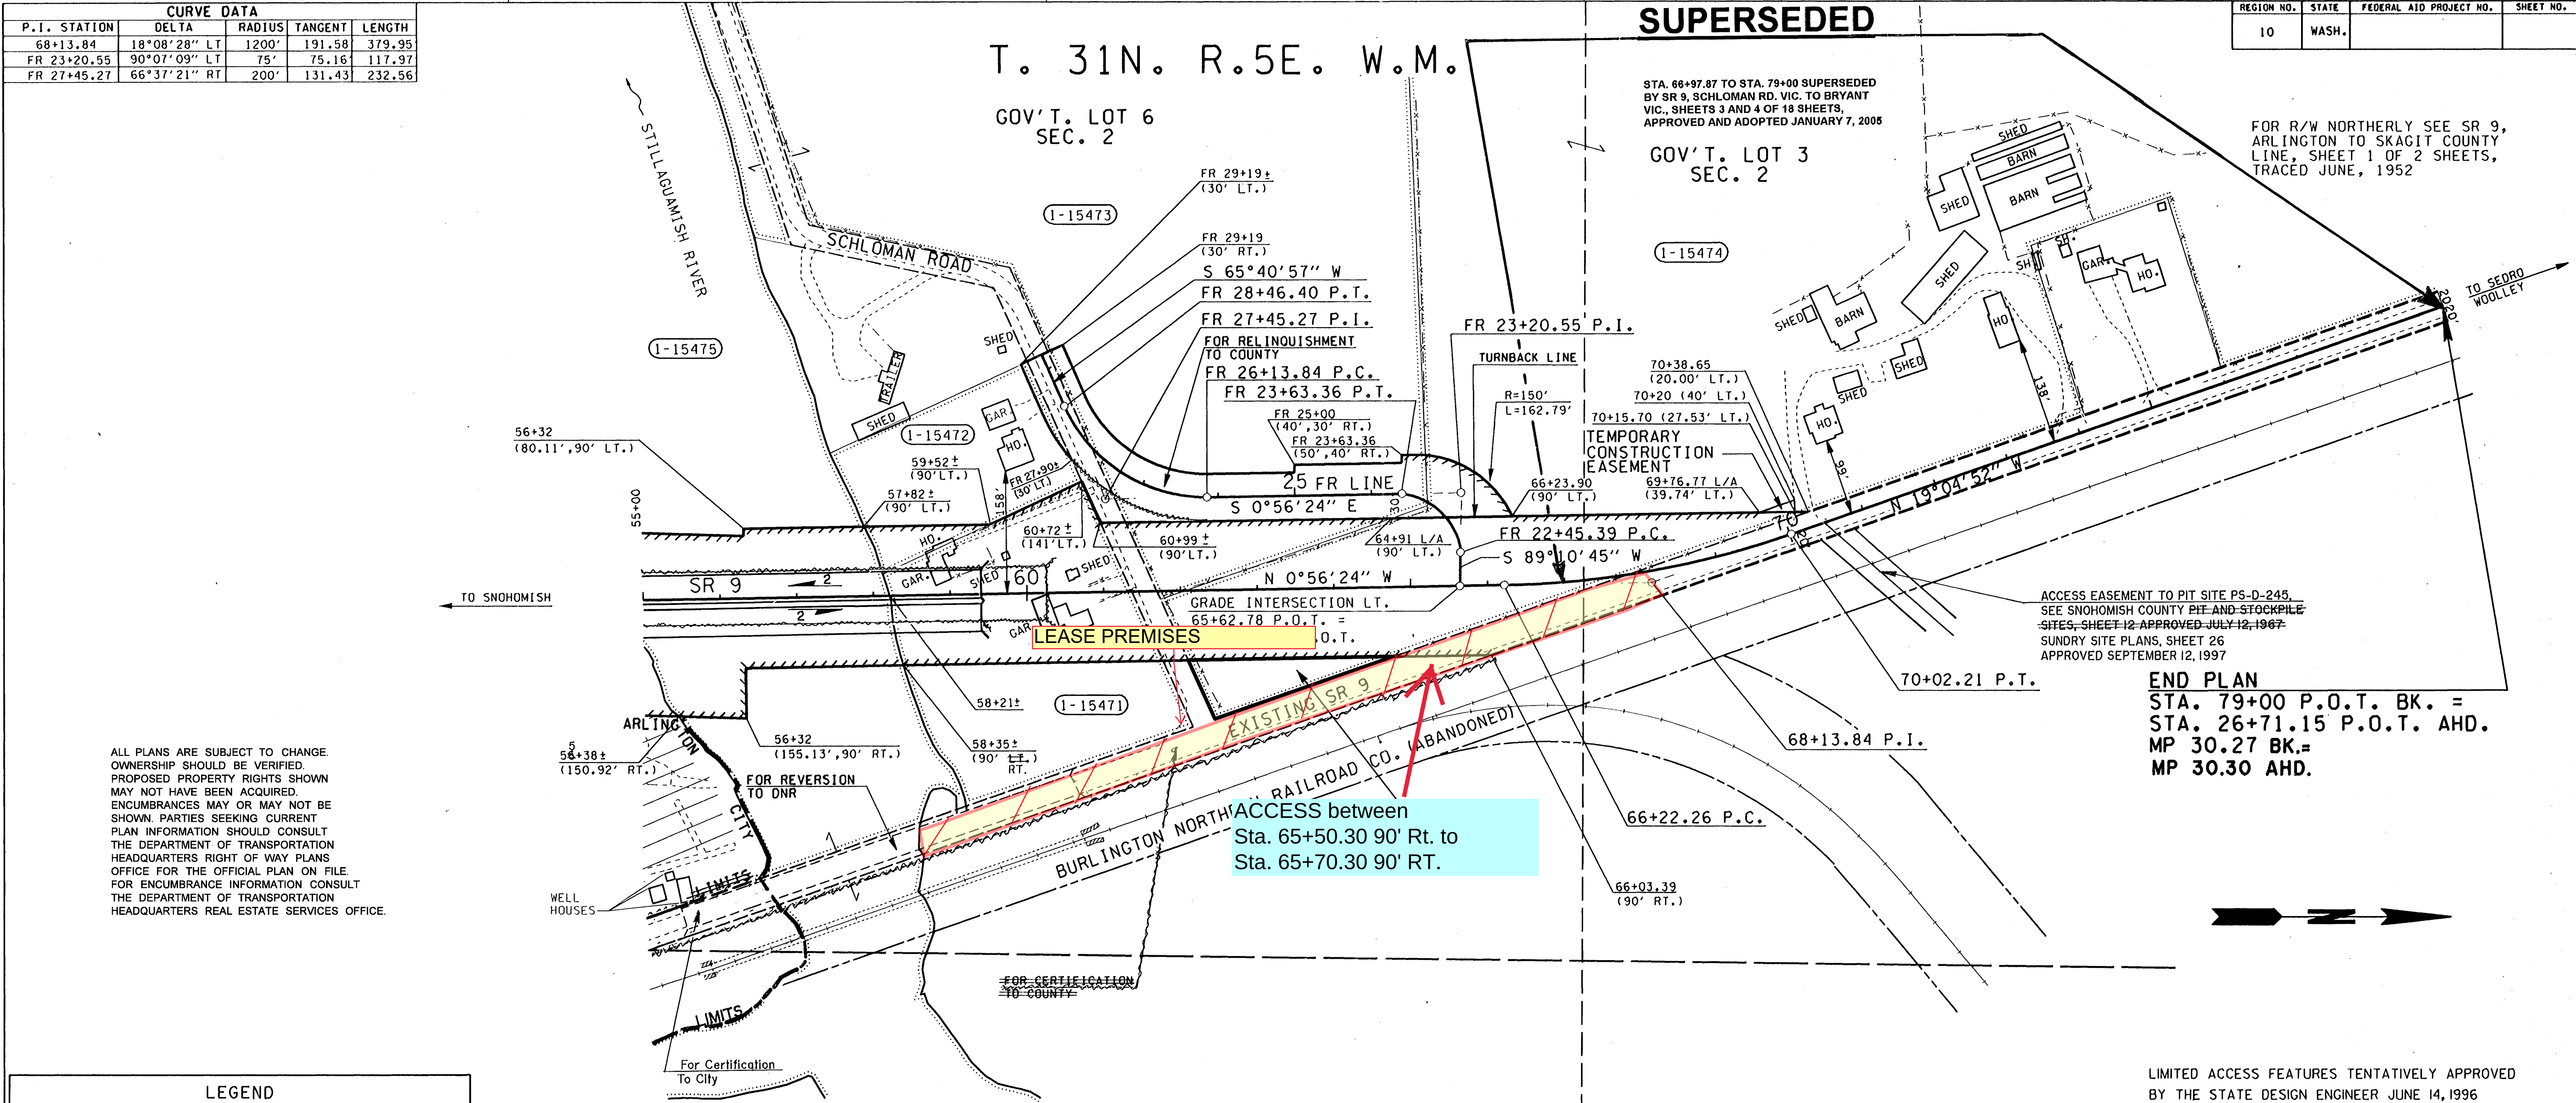

LEGEND

ACCESS TO BE PROHIBITED SHOWN THUS

PROPERTY OWNERSHIP NUMBERS

PROPERTY LINES

SCALE IN FEET

EXHIBIT A

ICN: 1-31-16939

LEASE #: AA-01-14398

Snohomish County Department of Conservation and Natural Resources/ Parks Division

Page 1 of 2

GRID DISTANCE, 99994336, 0.99993986, TION

*** TEMPORARY CONSTRUCTION EASEMENT**

PARCEL NO.	NAME	TOTAL AREA	R/W	LT. REMAINDER RT.	EASMT
1-15475	SEE SHEET 2	1,768,968 SF	92,202 SF.	1,665,693 SF.	11,073 SF.
1-15474	VAN SALGREN	914,954 SF.	48,616 SF.	866,338 SF.	* 249 SF.
1-15473	KLEIN	48,891 SF.	5,724 SF.	43,167 SF.	
1-15472	ADAIR, ET AL.	103,321 SF.	57,036 SF.	46,285 SF.	
1-15471	MILLER				

OWNERSHIPS

Letter	7-31-14	8-29-14	Added Surplus Property, ICN 1-31-05778, Area and Ownership Verification Notes.	BHB
Letter 1-11-05	1-21-05	Superseded Plan Sta. 66+97.87 to 79+00		
Letter 3-10-04	3-26-04	Deleted certification to county		
Letter 5-27-99	6-11-99	Rev. Corporate Limits and Noted Existing SR 9 for Certification on Rt. Vicinity Sta. 55+00		
Letter 9-26-97	10-10-97	Revised R/W and area for relinquishment on Lt. Sta. FR 26+13.84 to FR 27+90±		
Letter 9-10-97	9-12-97	Revised cross reference note		
Letter 4-11-97	5-2-97	Revised bridge layout		
Letter 3-12-97	3-21-97	Added crossreference note for access easement		
Letter 10-15-96	1-17-97	Added Type A+ Approach Sta. 58+90± Rt. and Sta. 60+85± Lt.; Added MP Equation; Revised length of Bridge; Revised Factors in Basis of Bearing Note		
Authority	Date	Subsequent Approval		By

ACCESS APPROACH SCHEDULE

SR 9

MP 29.46 TO MP 30.27

SR 530 VIC. TO STILLAGUAMISH RIVER VIC.

SNOHOMISH COUNTY


RIGHT OF WAY AND LIMITED ACCESS PLAN

PARTIAL CONTROL

STATION 55+00 TO STATION 79+00

WASHINGTON STATE DEPARTMENT OF TRANSPORTATION

OLYMPIA, WASHINGTON

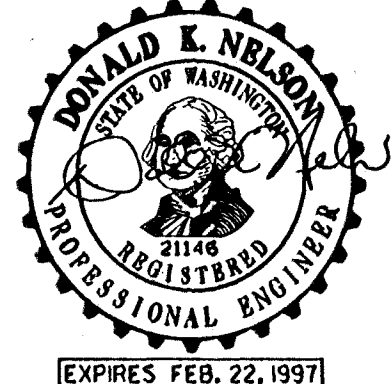

APPROVED JUNE 14, 1996

SHEET 3 OF 3 SHEETS

CURVE DATA				
P.I. STATION	DELTA	RADIUS	TANGENT	LENGTH
68+15.60	18°06'24"LT	1200'	191.21'	379.23'

T.31N. R.5E. W.M.



GOV'T LOT 6
SEC. 2

GOV'T LOT 3
SEC. 2

BEGINNING OF PLAN
STA. 67+00 P.O.C. AHD.=
STA. 66+97.87 P.O.C. BK.
MP 29.97

FOR R/W SOUTHERLY SEE SR 9, SR 530 VIC.
TO STILLAGUAMISH RIVER VIC., SHEET 3
OF 3 SHEETS, APPROVED JUNE 14, 1996

TO
ARLINGTON

LEASE
PREMISES

SR 9

TO
SEDOO WOOLLEY

FOR ACCESS EASEMENT TO PIT SITE PS-D-245,
SEE SNOHOMISH COUNTY SUNDRY SITE PLANS,
SHEET 26 APPROVED SEPTEMBER 12, 1997

ALL PLANS ARE SUBJECT TO CHANGE.
PARTIES SEEKING PRECISE, CURRENT
INFORMATION SHOULD CONSULT THE
OFFICIAL PLAN ON FILE IN THE DEPT.
OF TRANSPORTATION IN OLYMPIA.

THIS PLAN SUPERSEDES SHEET 3
OF 3 SHEETS OF SR 9, SR 530 VIC.
TO STILLAGUAMISH RIVER VIC.,
APPROVED JUNE 14, 1996.

THE BASIS OF BEARING AND DISTANCES ARE DETERMINED FROM
WASHINGTON STATE PLANE COORDINATE SYSTEM NORTH ZONE
(NAD83/91). THE DISTANCES SHOWN ARE GROUND DISTANCES.
FOR SURVEY INFORMATION SEE RECORD OF SURVEY SR 9, R/W
CENTERLINE ALIGNMENT(ARLINGTON TO BRYANT VIC.)
DATED 11/23/04 AFN 200411235006

OWNERSHIP SHOULD BE VERIFIED.
PROPERTY RIGHTS SHOWN MAY
NOT HAVE BEEN ACQUIRED BY WSDOT.

SR 9
SCHLOMAN RD. VIC.
TO BRYANT VIC.
SNOHOMISH COUNTY

RIGHT OF WAY PLAN
MP 29.97 TO MP 30.07
STATION 67+00 TO STATION 72+50

WASHINGTON STATE DEPARTMENT OF TRANSPORTATION
OLYMPIA, WASHINGTON

APPROVED
AND ADOPTED JANUARY 7, 2005



PROJECT ENGINEER

RIGHT OF WAY PLANS ENGINEER

DATE 1/5/05 SHEET 3 OF 18 SHEETS

EXHIBIT A
ICN: 1-31-16939
LEASE #: AA-01-14398
Snohomish County Department of
Conservation and Natural
Resources/ Parks Division
Page 2 of 2


PARCEL NO.	NAME	TOTAL AREA	R/W	LT. REMAINDER RT.	EASM'T
324	13310	736014			
630	21140	1646490			350

TOTAL AREA IS FROM ASSESSOR'S
RECORDS UNLESS OTHERWISE NOTED.

OWNERSHIPS

ALL AREAS ARE SHOWN IN SQUARE
FEET UNLESS OTHERWISE NOTED.

- ◆ CALCULATED AREA
- ◇ TEMPORARY CONSTRUCTION EASEMENT

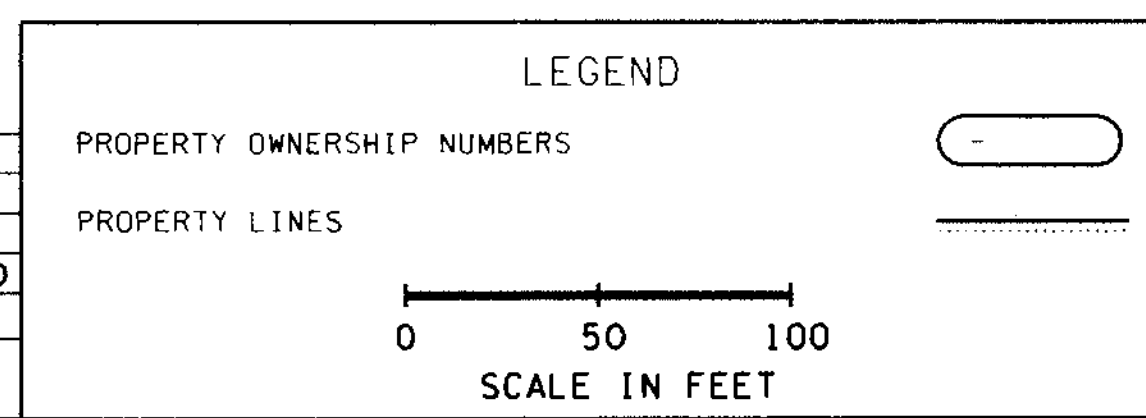

Reference Approval Revision Description

DRAWER 71 SEQUENCE 09

9/287