


STILLAGUAMISH RIVER WATERSHED

MITIGATION PLAN

RC 1622

UPI# 10-0011

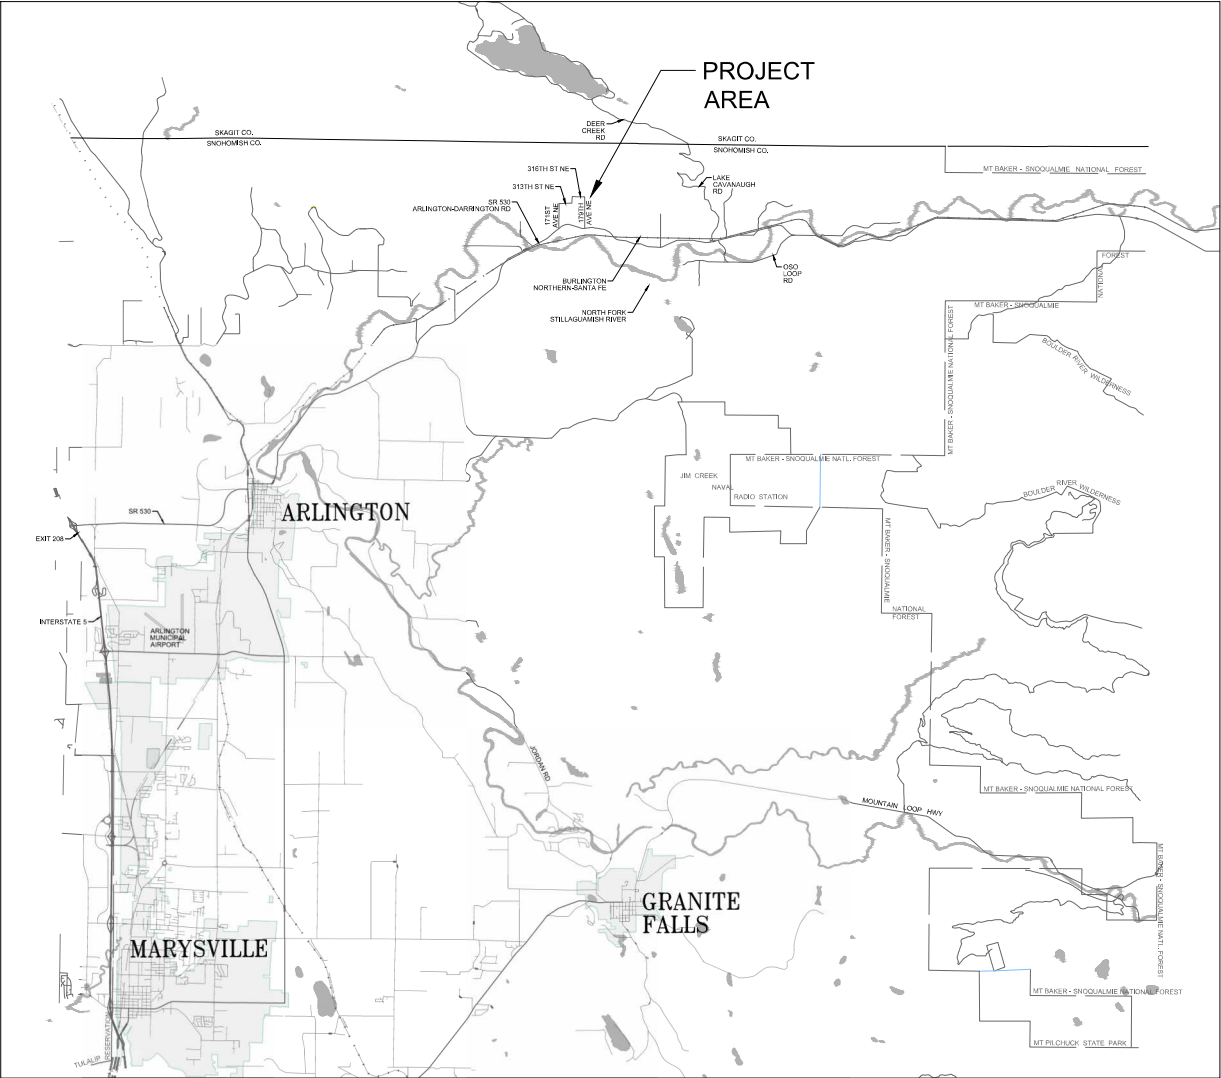

VICINITY MAP
N.T.S.



Snohomish County Officials

DIRECTOR OF PUBLIC WORKS
KELLY SNYDER, MPA

COUNTY ENGINEER
DOUGLAS W. McCORMICK, P.E.

EXECUTIVE
DAVE SOMERS

COUNCIL MEMBERS
NATE NEHRING - DIST. 1
MEGAN DUNN - DIST. 2
STROM PETERSON - DIST. 3
JARED MEAD - DIST. 4
SAM LOW - DIST. 5

MOTION # 26-003

SHEET INDEX

SHEET NAME	SHEET #
COVER	1
SECTION SUBDIVISION	2
TOTAL PARCEL	3

November 26, 2025 - 9:21 AM - SPWLWR - \SNOCOISDRIVES\SPW_DATA\PW_PROJECT_DATA_MANAGEMENT\6-PROJECTS\SURVEYS\3740\CADD\MITIGATION SITE\3740_MITIGATION SITE.DWG - Layout Name: TP01

SECTION 12, TOWNSHIP 32 NORTH, RANGE 6 EAST, WILLAMETTE MERIDIAN

SURVEYOR'S NOTE

THIS PLAN DEPICTS EXISTING PUBLIC RIGHTS-OF-WAY BASED ON RESEARCH PERFORMED BY, OR UNDER THE SUPERVISION OF, THE SURVEYOR WHOSE SEAL AND SIGNATURE APPEARS HEREON. THE SURVEYOR'S RESPONSIBILITY IS LIMITED TO ANY OF THE FOLLOWING INFORMATION SHOWN: TIES TO EXISTING SURVEY MONUMENTS AND THE PHYSICAL DESCRIPTION OF THOSE MONUMENTS; THE GEOMETRY OF EXISTING PUBLIC RIGHT-OF-WAY ALIGNMENTS AND MARGINS, AND THEIR RELATIONSHIP TO FOUND MONUMENTS; CONVEYANCES OR EVIDENCE OF OTHER MEANS BY WHICH PUBLIC RIGHTS-OF-WAY HAVE BEEN OBTAINED, BASED ON THE SURVEYOR'S OWN RESEARCH OR INFORMATION DISCLOSED IN A TITLE COMMITMENT; REFERENCES TO PLATS, MAPS, DEEDS, OR OTHER DOCUMENTS USED TO DETERMINE THE LOCATION AND EXTENT OF PUBLIC RIGHTS-OF-WAY. SOME OF THE INFORMATION USED TO CONTROL THE LOCATIONS OF EXISTING RIGHTS-OF-WAY MAY NOT BE SHOWN ON THIS PLAN. EXCLUDING PUBLIC RIGHTS-OF-WAY, BOUNDARIES HAVE NOT BEEN SURVEYED UNLESS NOTED HEREON.

SURVEY MONUMENT PRESERVATION NOTE

PRESERVATION OF SURVEY MONUMENTS ARE NOT RESTRICTED TO THE SPECIFIC ROAD MONUMENTS SHOWN HEREON, RESPONSIBLE PARTIES ARE REQUIRED TO INVESTIGATE THE EXISTENCE OF ANY SURVEY MONUMENT WITHIN THEIR SPECIFIC CONSTRUCTION ZONES.

IN ACCORDANCE WITH CHAPTER 332-120 WASHINGTON ADMINISTRATIVE CODE (W.A.C.), NO SURVEY MONUMENT AS DEFINED THEREIN SHALL BE REMOVED OR DESTROYED WITHOUT FIRST OBTAINING A PERMIT FROM THE DEPARTMENT OF NATURAL RESOURCES. ANY PARTY CAUSING THE REMOVAL OR DESTRUCTION OF A SURVEY MONUMENT SHALL BE RESPONSIBLE FOR ENSURING THAT THE ORIGINAL SURVEY POINT IS PERPETUATED.

ANY EXISTING SURVEY MONUMENTS THAT ARE DISTURBED, LOST, OR DESTROYED DURING CONSTRUCTION SHALL BE REPLACED, AT THE EXPENSE OF THE RESPONSIBLE PARTY, BY A LAND SURVEYOR REGISTERED IN THE STATE OF WASHINGTON.

REFERENCES

- (R1) 8711055001
(R2) 8802175001
(R3) 9701175002
(R4) 9904265003
(R5) 200609185268
(R6) 200707065002
(R7) 200801305004

EASEMENT NOTE

THIS SURVEY DOES NOT PURPORT TO SHOW ANY OR ALL EASEMENTS THAT MAY BE OF RECORD.


PARCEL BOUNDARY NOTE

THE BOUNDARY LINES SHOWN HEREON ARE UNRESOLVED, UNLESS OTHERWISE NOTED

LEGEND

- NEW RIGHT-OF-WAY LINE
NEW PROPERTY ACQUISITION
EXISTING RIGHT-OF-WAY
HISTORIC RIGHT-OF-WAY
EXISTING EASEMENT
TEMPORARY EASEMENT
PERMANENT EASEMENT
OWNERSHIP/PROPERTY LINES
EXISTING R/W CENTERLINE
SECTION LINE
QUARTER SECTION LINE
16TH SECTION LINE
- XXX PROPERTY OWNERSHIP NUMBERS
- SECTION CORNER EXISTING
QUARTER CORNER EXISTING
CALCULATED SECTION CORNER
CALCULATED QUARTER CORNER
MONUMENT FOUND (AS NOTED)
- 123 SURVEY CONTROL POINT NUMBER
R/W RIGHT-OF-WAY
(PE) PERMANENT EASEMENT
(TE) TEMPORARY EASEMENT
(M) MEASURED DISTANCE
(R1) RECORD DISTANCE

MONUMENT TABLE - 179TH AVE NE				
NO.	STATION	OFFSET	DESCRIPTION	
410	0+00	0.00' LT	FOUND BOAT SPIKE W/ PUNCH, 0.61' DOWN IN CONCRETE MONUMENT IN CASE	
409	13+33.39	0.02' LT	FOUND 1-5/8" DIA. BRASS DISK W/ PUNCH, STAMPED "LS 14490", 0.2' DOWN IN CONCRETE MONUMENT IN CASE	
432	26+66.69	0.00' LT	FOUND INVERTED NAIL IN DEPRESSION OF 4"x4" CONCRETE MONUMENT	

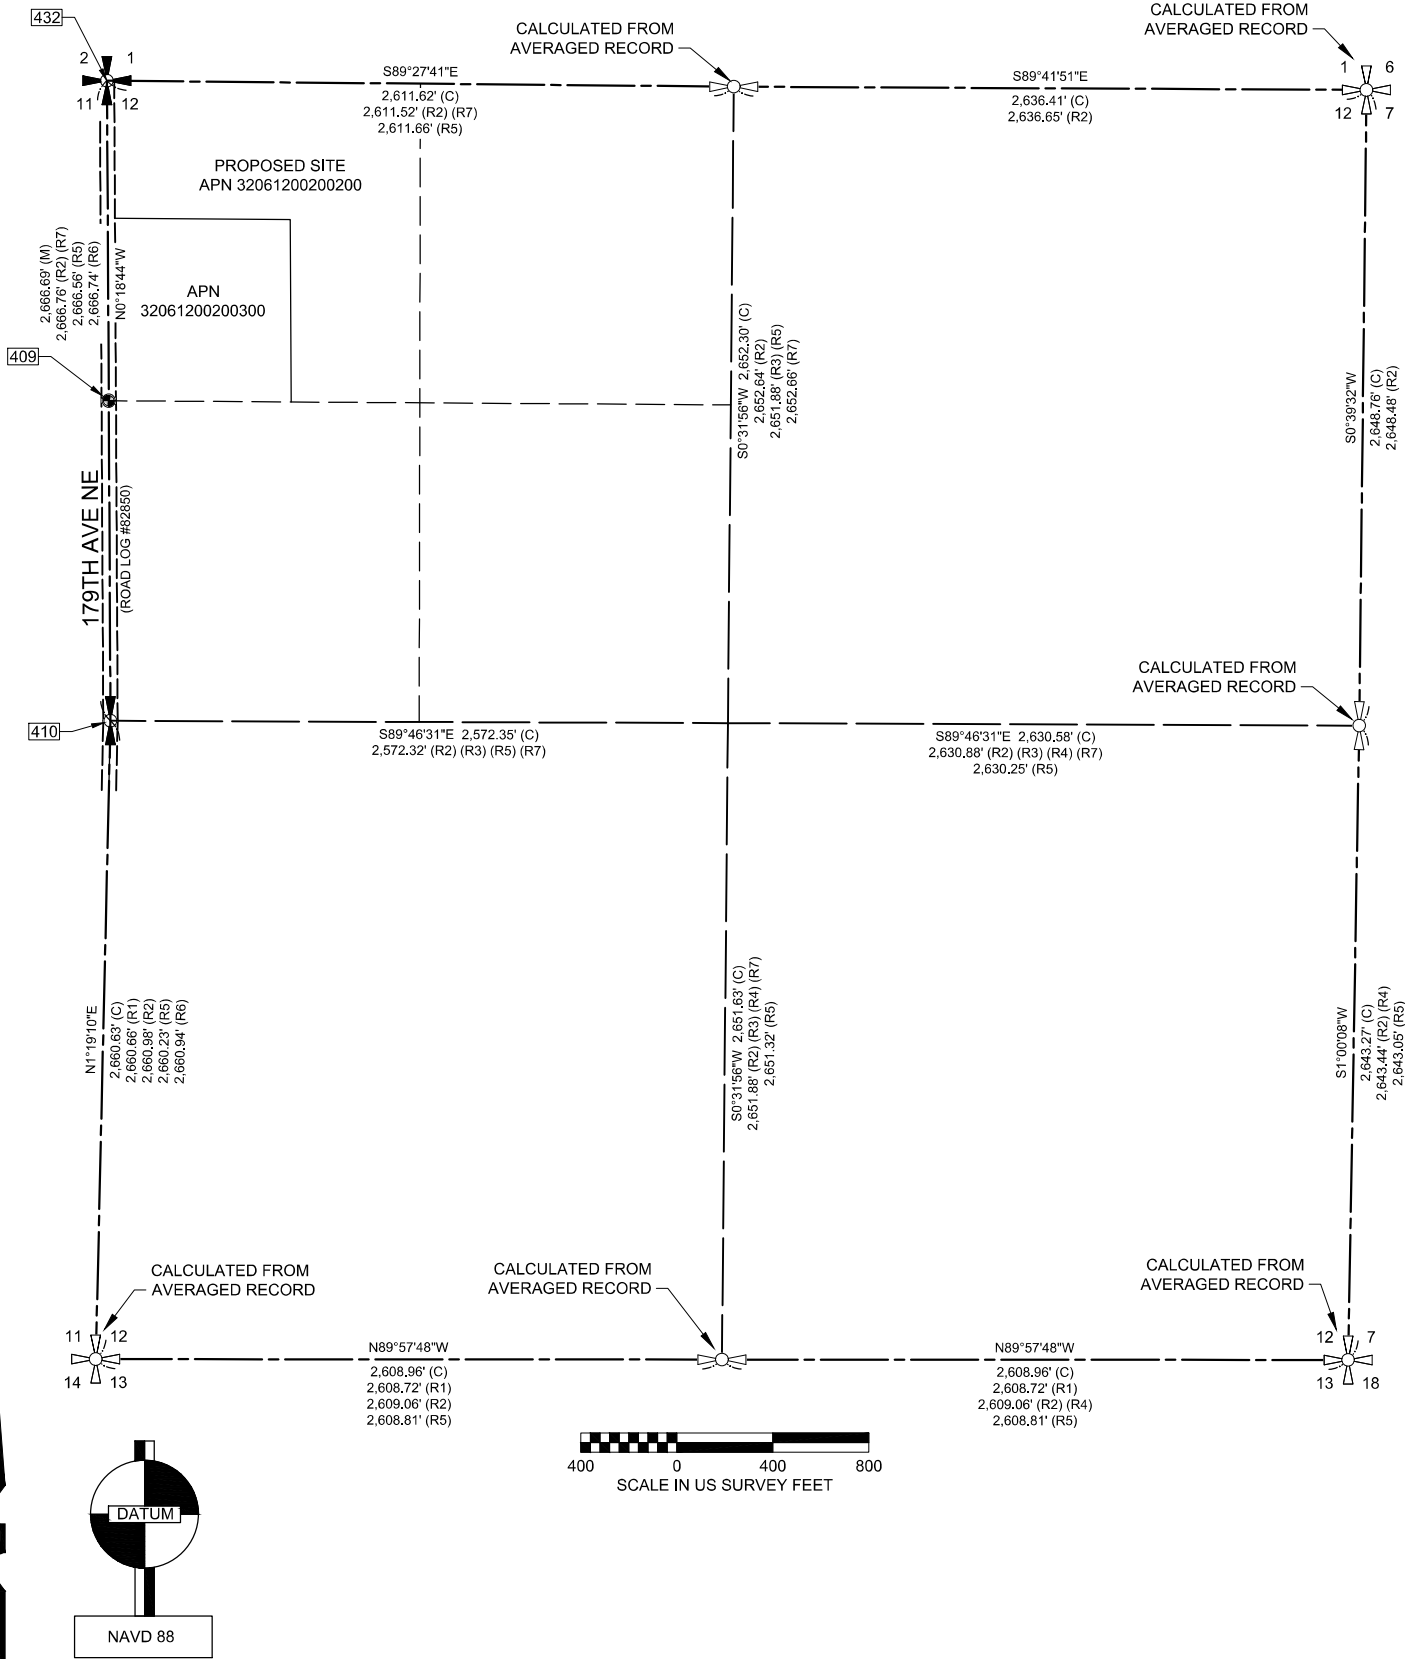

MOTION # 26-003

DATE	NO.	REVISION	PM	RW	PS	CE

UPI NO.: 10-0011-1	FED. AID PROJ. NO.:
SURVEY NO.: 3740	FIELD BOOK(S):
HORZ. DATUM: PROJECT	VERT. DATUM: NAVD88
DESIGNED BY:	DRAWN BY: LWR




REVIEWED AND APPROVED BY:
DOUGLAS W. MCCORMICK, PE
SNOHOMISH COUNTY ENGINEER
DATE 12/01/2025
JANICE FAHNING, PE
ENGINEERING SERVICES DIRECTOR
DATE 11/26/2025

SNOHOMISH COUNTY
DEPARTMENT OF
PUBLIC WORKS
FUNDING NO. _____

STILLAGUAMISH RIVER
WATERSHED
MITIGATION PLAN
SECTION SUBDIVISION

REFERENCE
SHEET NO.
SHEET
2
OF
3
SHEETS

November 26, 2025 - 9:21 AM - SPWLWR - \\SNOC\SDRIVES\SPW_DATA\PW_PROJECT_DATA_MANAGEMENT\6-CADD\MITIGATION SITE\3740_MITIGATION SITE.DWG - Layout Name: RW01

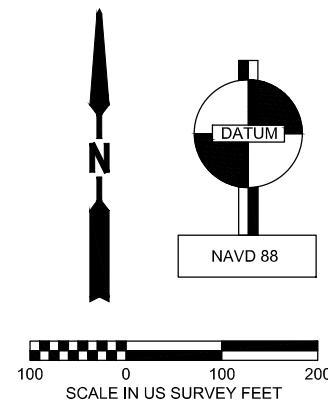

HORIZONTAL DATUM: *PROJECT DATUM*, STATE PLANE COORDINATES, (WASHINGTON NORTH ZONE, NAD 83/2011, EPOCH 2010.00 ADJUSTMENT) ARE SCALED UP TO GROUND COORDINATES FROM BASE POINT 0,0 BY A MULTIPLICATION FACTOR OF 1.000057909. ALL POINTS ARE THEN TRANSLATED 100,000 METERS NORTH & 100,000 METERS EAST.

TO OBTAIN STATE PLANE GRID DISTANCES FROM PROJECT DATUM DISTANCES SHOWN, MULTIPLY BY THE PROJECT COMBINED GRID FACTOR OF 0.999942095.

MOTION # 26-003

	</
--	--	----