

SNOHOMISH COUNTY COUNCIL  
Snohomish County, Washington

MOTION NO. 26-255

APPROVING AND AUTHORIZING THE COUNTY EXECUTIVE TO EXECUTE THE  
RIGHT-OF-WAY PLAN FOR NORTH HIGH ROCK ROAD SLIDE REPAIR PROJECT;  
RC1817; UPI#24-0006

WHEREAS, the Snohomish County Council has adopted the 2026 Annual  
Construction Plan (ACP) which lists North High Rock Road Slide Repair as item  
D.05.15; and

WHEREAS, Snohomish County Council's approval of the Right-of-Way Plan for  
the North High Rock Road Slide Repair project will allow Public Works to proceed with  
acquisition and purchase of the necessary Right-of-Way;

NOW, THEREFORE, ON MOTION, the Snohomish County Council approves the  
following actions:

Section 1. Approval of the Right-of-Way Plan for North High Rock Road Slide  
Repair as attached hereto and incorporated by reference herein, and authorizes the  
County Executive to execute the same.

Section 2. Authorizes the Public Works Director to approve appraisal and  
appraisal review contracts necessary to implement the plan in an amount not exceeding  
\$50,000, provided that sufficient appropriation authority exists.

Section 3. Authorizes the County Engineer to acquire uneconomic remnants or  
additional impacted property necessary to implement the plan and all attendant  
documents for completion thereof.

Section 4. Authorizes the County Engineer to revise the plan and to approve and  
sign a revised Right-of-Way Plan to provide for design revisions and to document  
uneconomic remnants or additional impacted property acquired.

PASSED this \_\_\_\_ day of \_\_\_\_\_, 2026.

SNOHOMISH COUNTY COUNCIL  
Snohomish County, Washington

\_\_\_\_\_  
Council Chair

ATTEST:

\_\_\_\_\_  
Deputy Clerk of the Council

# N HIGH ROCK RD SLIDE REPAIR

## RIGHT OF WAY PLAN


RC1817

UPI# 24-0006

June 8, 2026 - 2:56 PM - SPWC\J - \SNOCO\SDRIVES\SPW\_DATA\IPW\_PROJECT\_DATA\_MANAGEMENT\16-PROJECTS\UPI YEAR\_2024\24-0006\02\_CADD\DESIGN\ROW\15167-RW.DWG - Layout Name: CV

### SHEET INDEX

SHEET NAME	SHEET #	REF SHEET #
COVER	1	
TOTAL PARCEL	2	TP01
RIGHT OF WAY PLAN	3	RW01

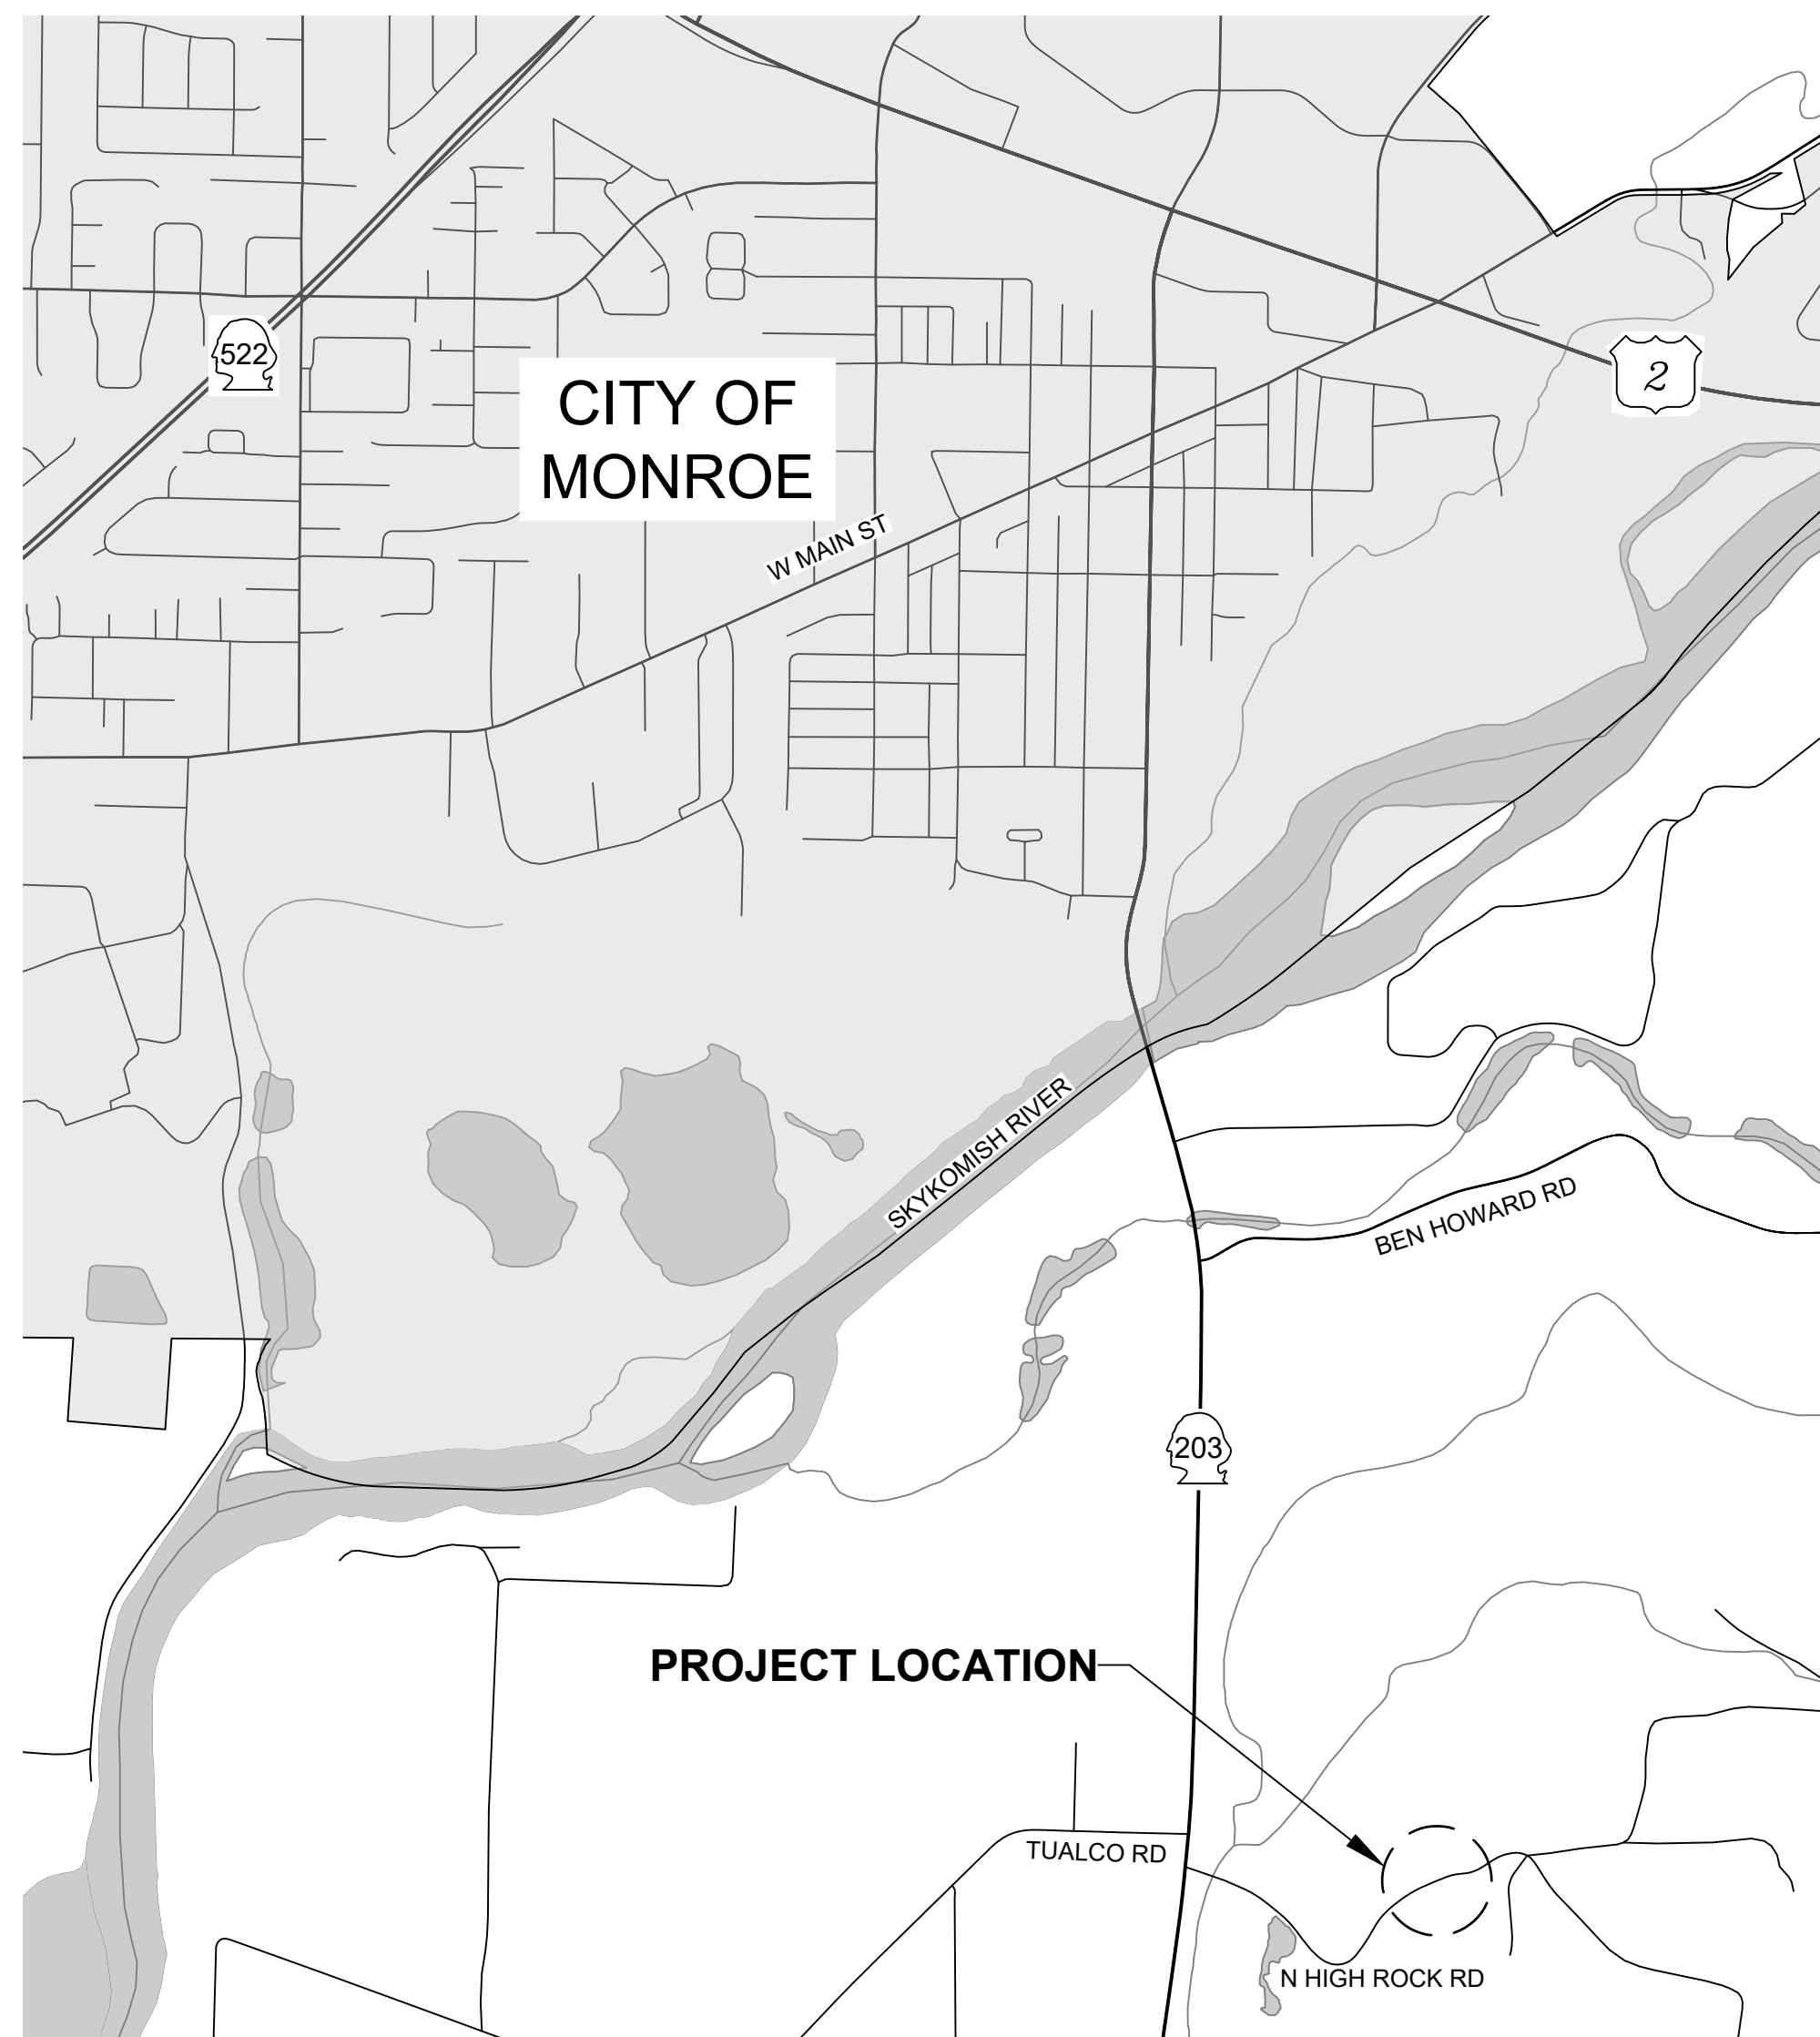

VICINITY MAP

N.T.S.



### Snohomish County Officials

**DIRECTOR OF PUBLIC WORKS**  
KELLY SNYDER, MPA



**COUNTY ENGINEER**  
DOUGLAS W. McCORMICK, P.E.

**EXECUTIVE**  
DAVE SOMERS

**COUNCIL MEMBERS**  
NATE NEHRING - DIST. 1  
MEGAN DUNN - DIST. 2  
STROM PETERSON - DIST. 3  
JARED MEAD - DIST. 4  
SAM LOW - DIST. 5

SECTION 18, T. 27 N, R. 7 E., W.M.

NOTE:  
SEE SHEET RW01 FOR LEGEND AND OWNERSHIP TABLE

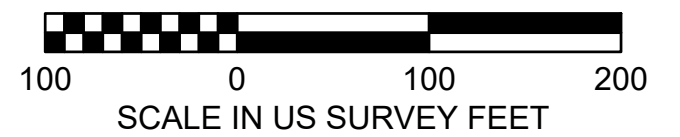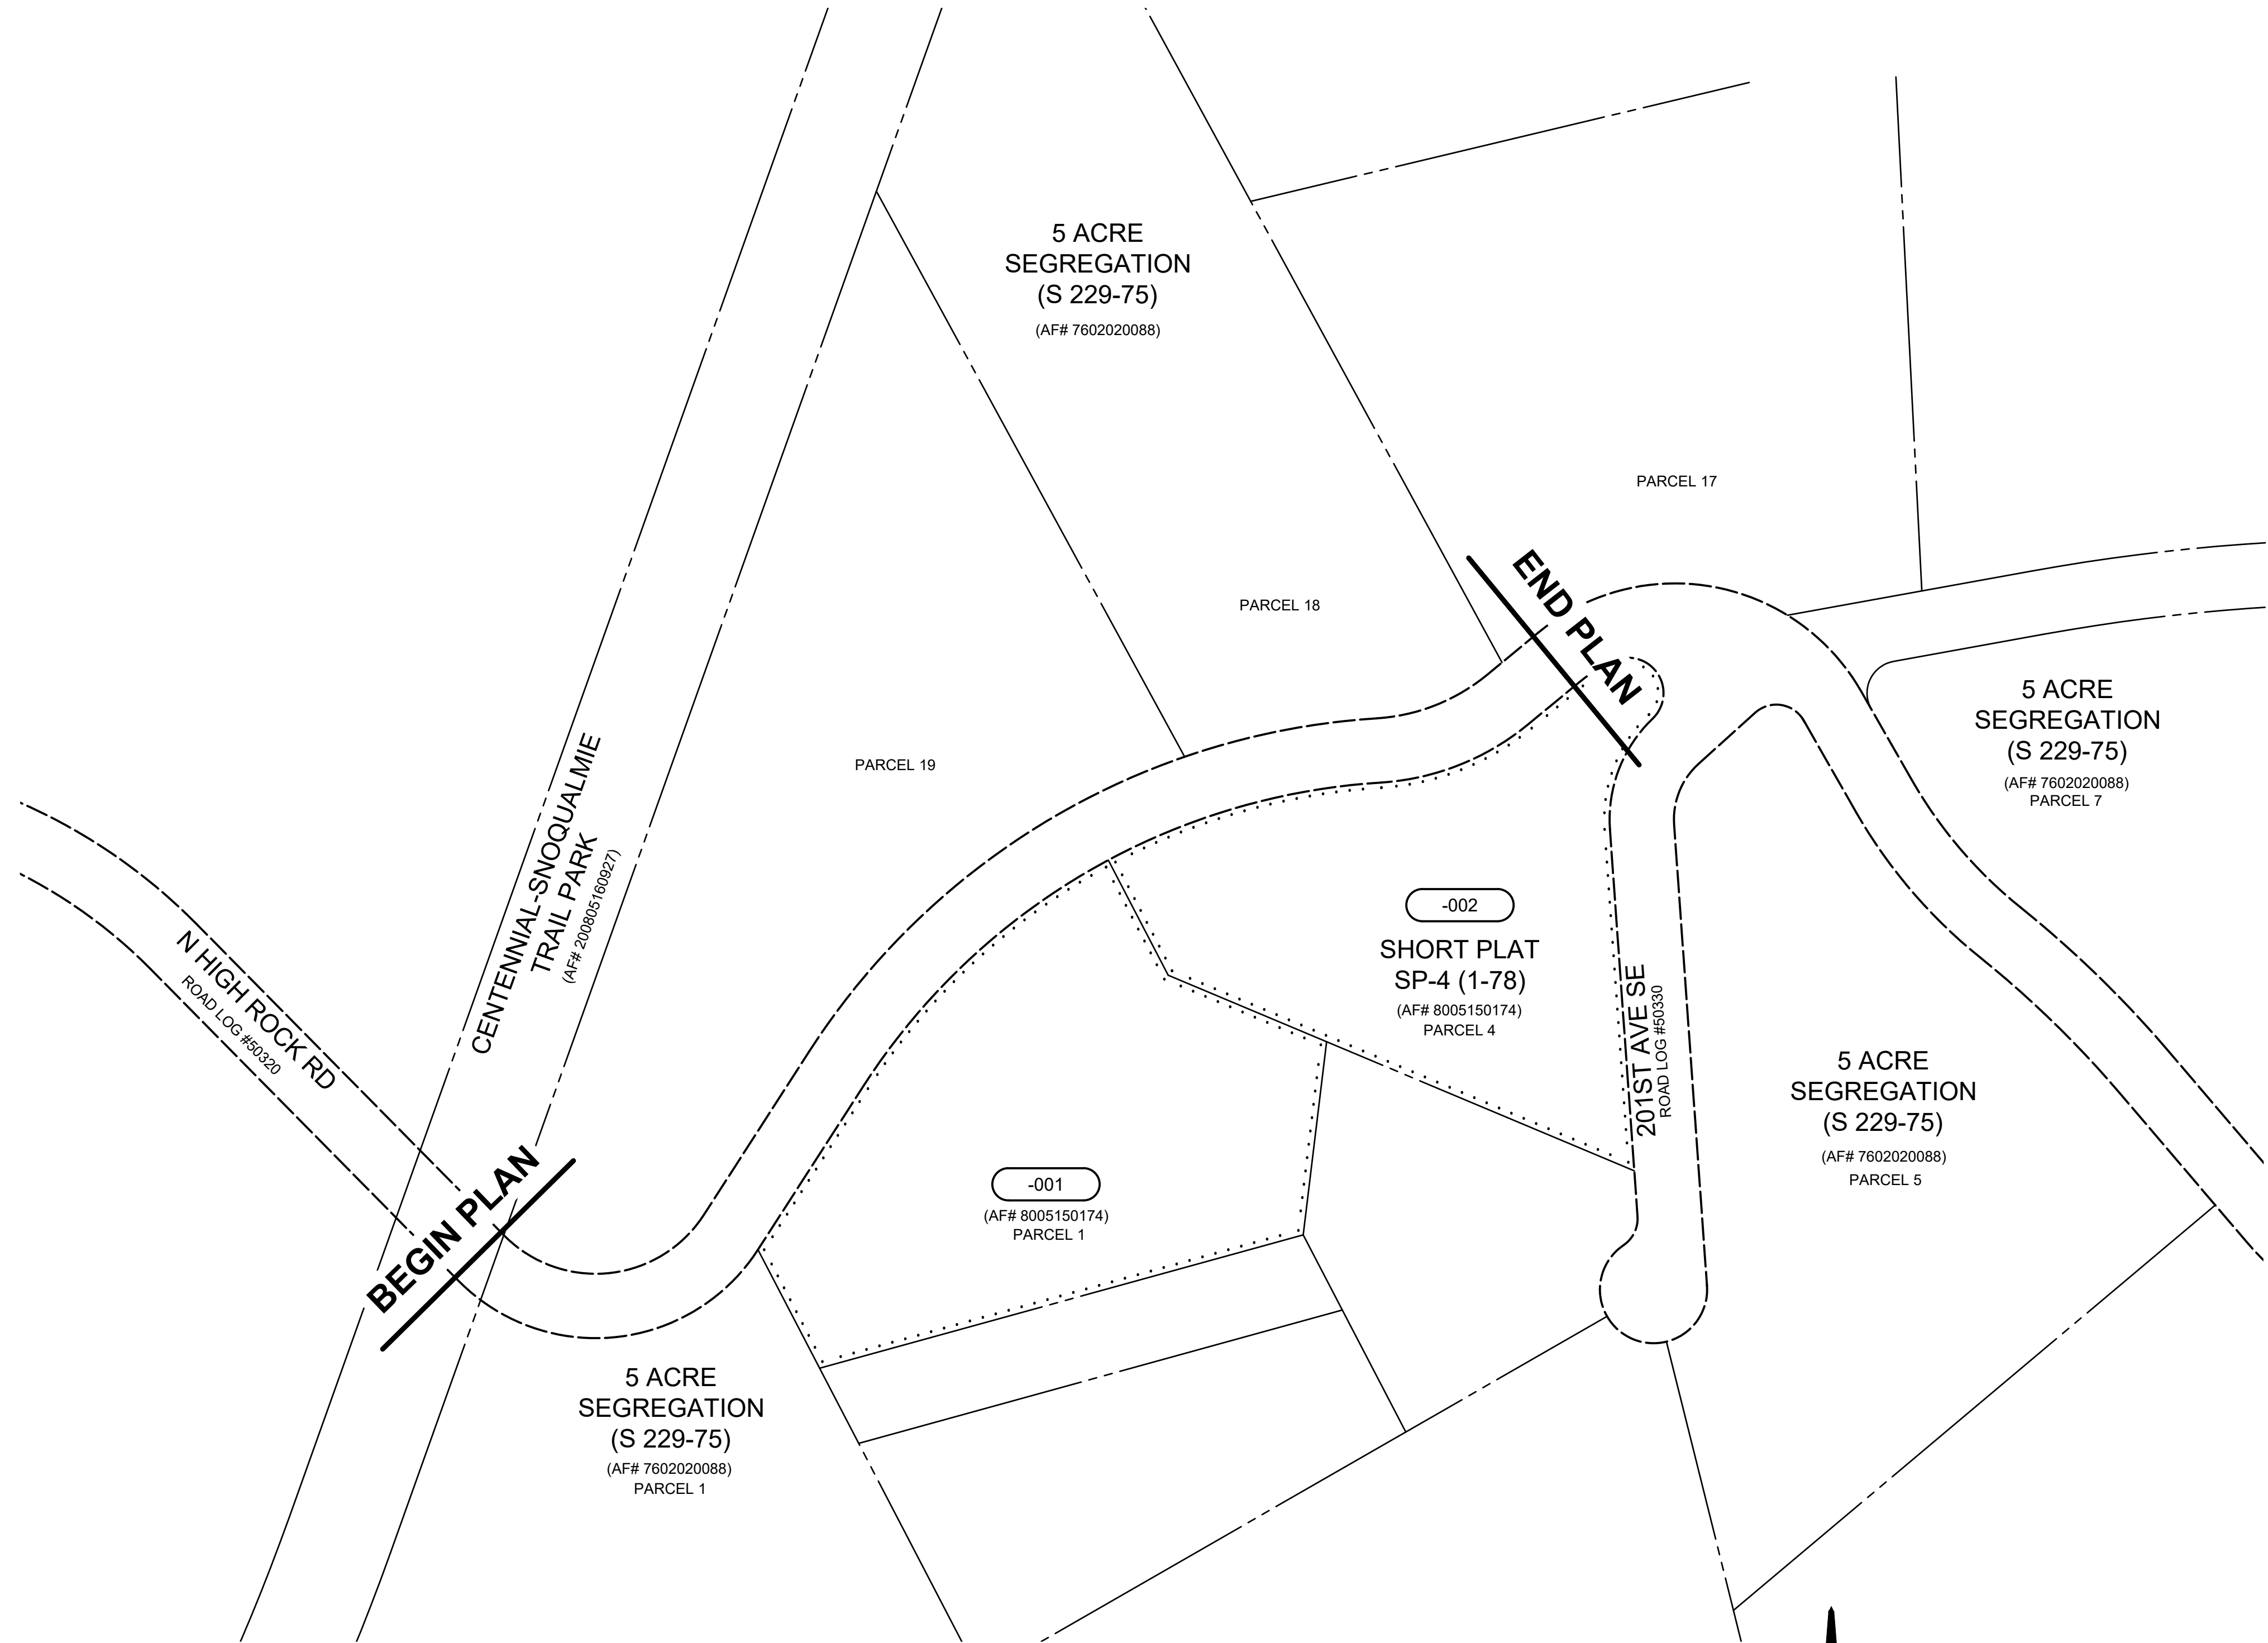


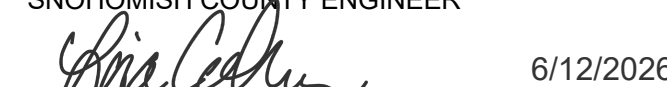
MOTION # \_\_\_\_\_

June 8, 2026 - 2:58 PM - SPWC1 - \\\NOC\DRIVES\SPW\_DATA\IPW\_PROJECT\_DATA\_MANAGEMENT\16-PROJECTS\UPI YEAR\_2024\24-0006\02\_CADD\DESIGN\ROW\15167-RW.DWG - Layout Name: TP01

DATE	NO.	REVISION	PM	RW	PS	CE

UPI NO.: 24-0006	FED. AID PROJ. NO.:
SURVEY NO.: 5167	FIELD BOOK(S): 2079
HORZ. DATUM: PROJECT	VERT. DATUM: NAVD 88
DESIGNED BY: VS	DRAWN BY: CMJ



REVIEWED AND APPROVED BY:  
 6/17/2026  
 DOUGLAS W. McCORMICK, PE  
 SNOHOMISH COUNTY ENGINEER  
 6/12/2026  
 LISA CALKINS  
 RIGHT-OF-WAY SUPERVISOR

**SNOHOMISH COUNTY**  
**DEPARTMENT OF**  
**PUBLIC WORKS**  
 FUNDING NO. RC1817

**N HIGH ROCK RD SLIDE REPAIR**  
**TOTAL PARCEL**

REFERENCE SHEET NO. TP01
SHEET 2 OF 3 SHEETS

