


BY	DATE
C.H.P.	1-24-84
M.B.F.	2-1-84
C.H.P.	3-1-84
C.H.P.	3-1-84
C.H.P.	3-1-84

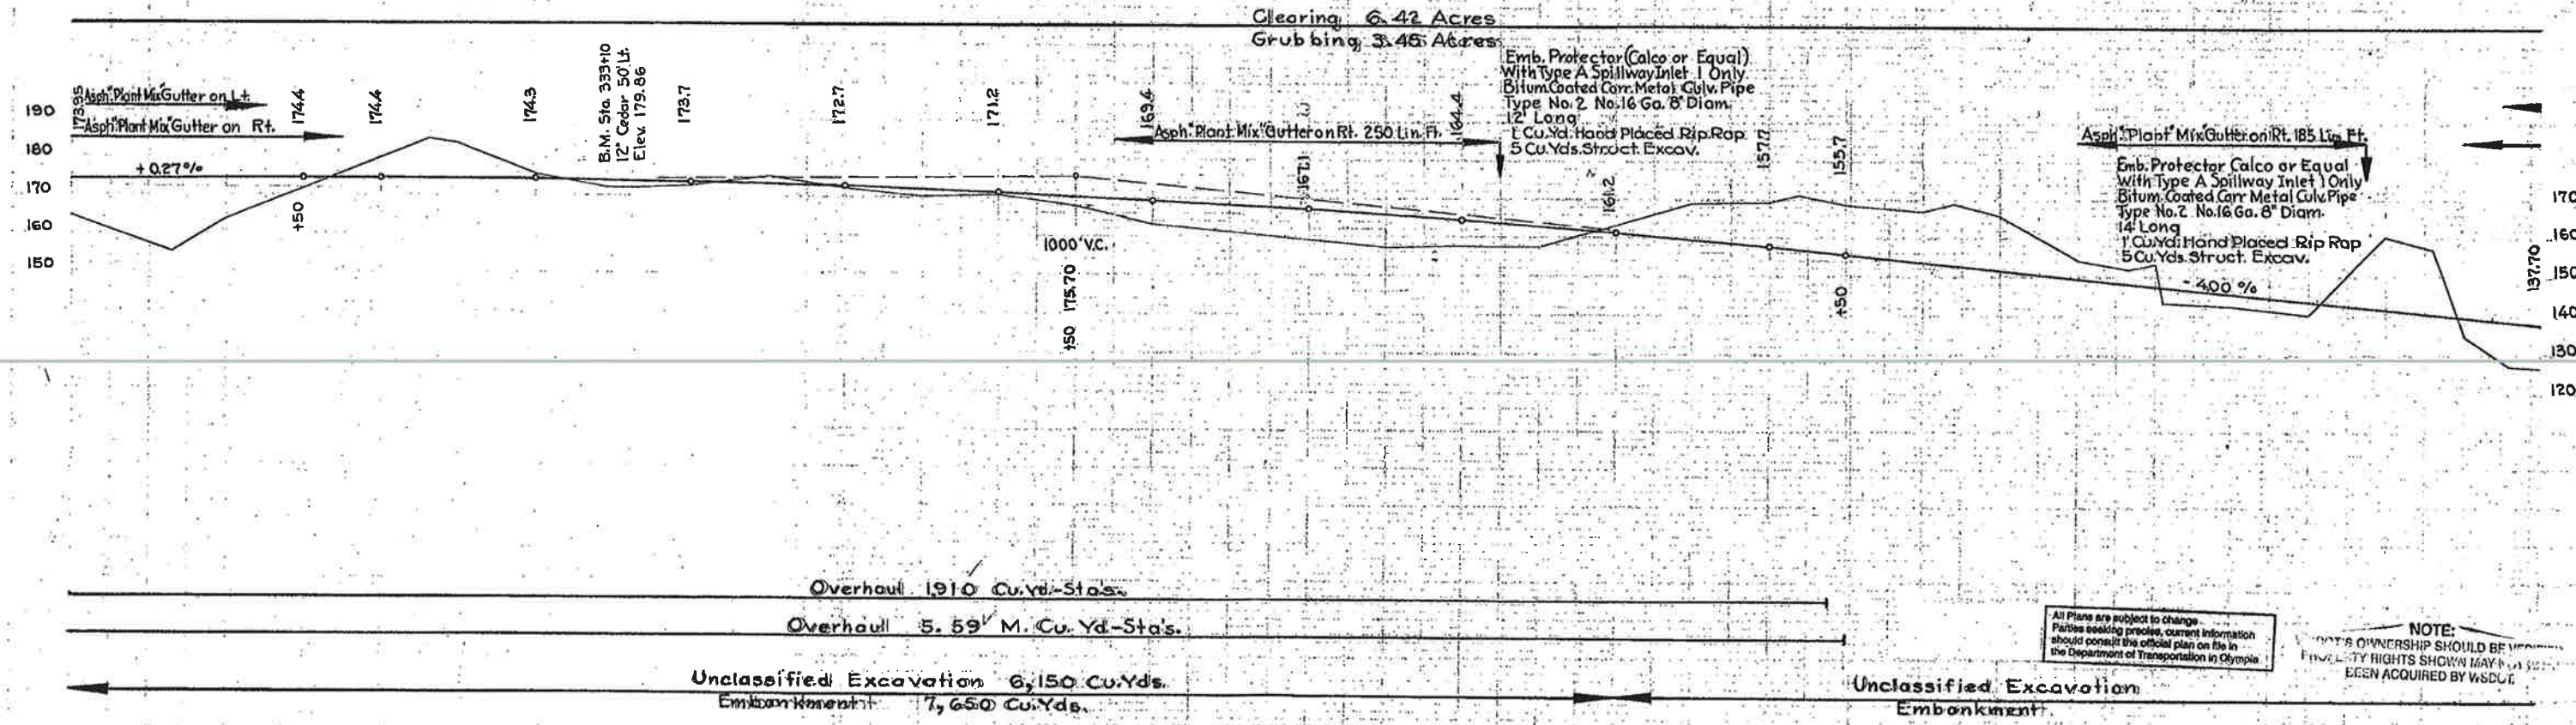

All Plans are subject to change. Parties seeking precise, current information should consult the official plan on file in the Department of Transportation in Olympia.

NOTE: OWNER'S OWNERSHIP SHOULD BE VERIFIED. EASEMENT RIGHTS SHOWN MAY NOT HAVE BEEN ACQUIRED BY WSDOT.