
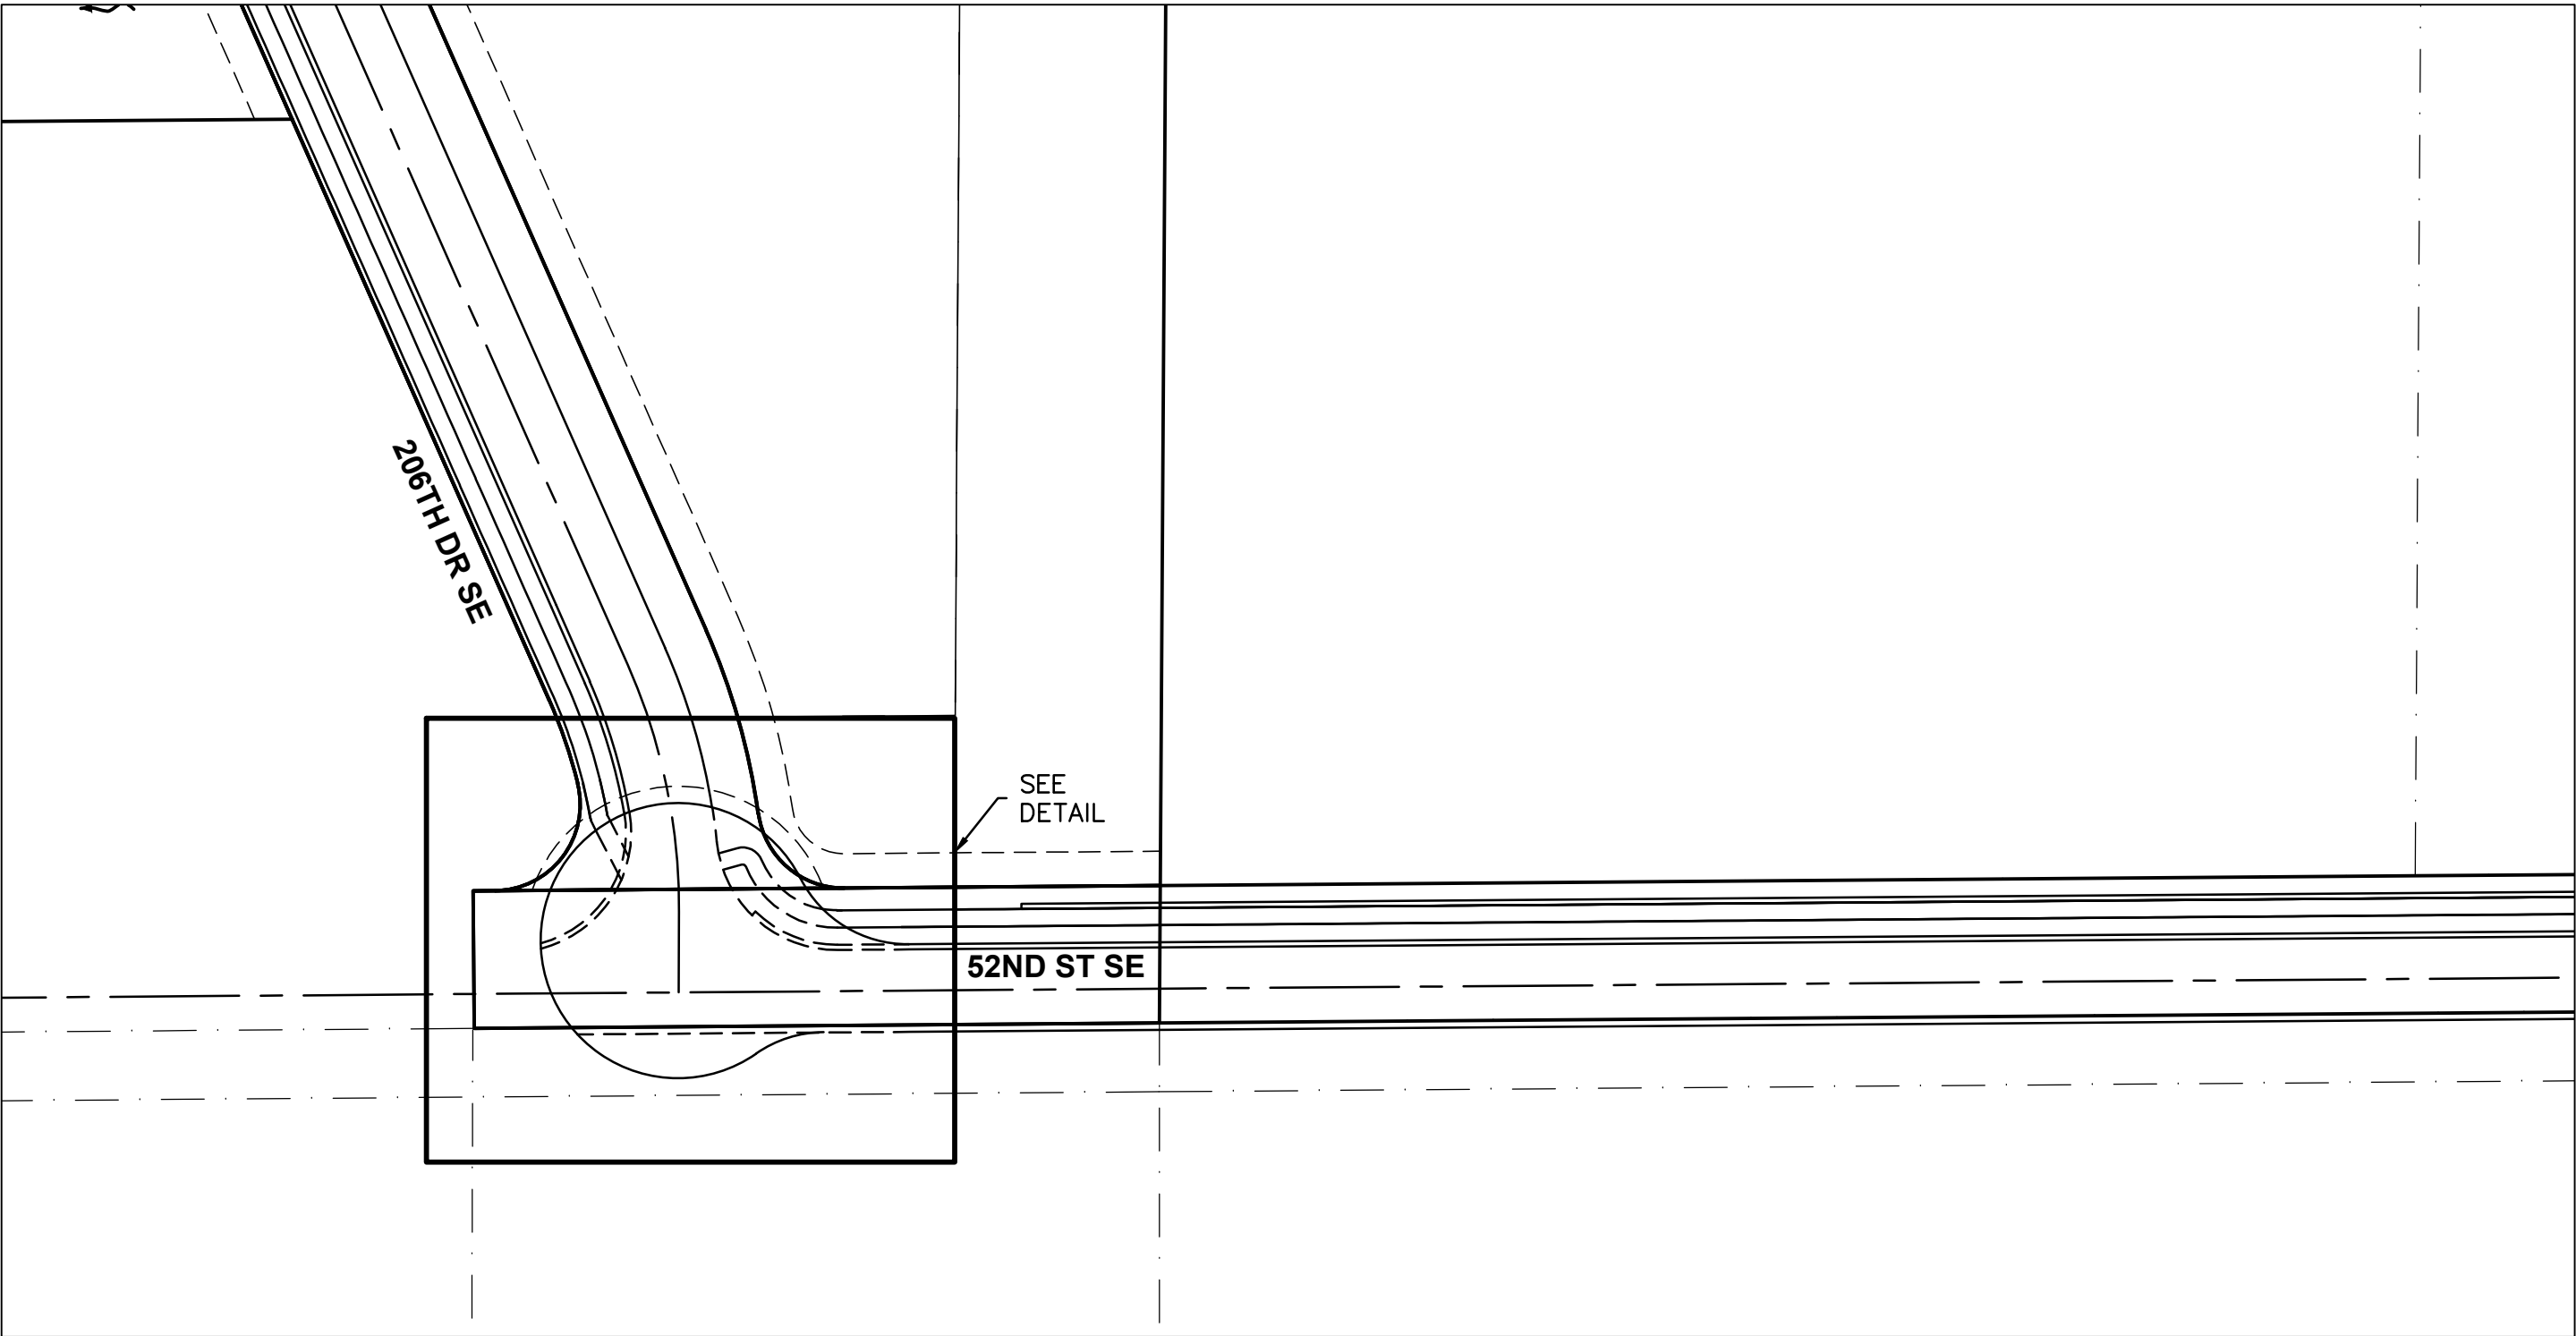


STILLWATER PRESERVE RCS

SECTION 31, TOWNSHIP 29N, RANGE 7E, W.M.

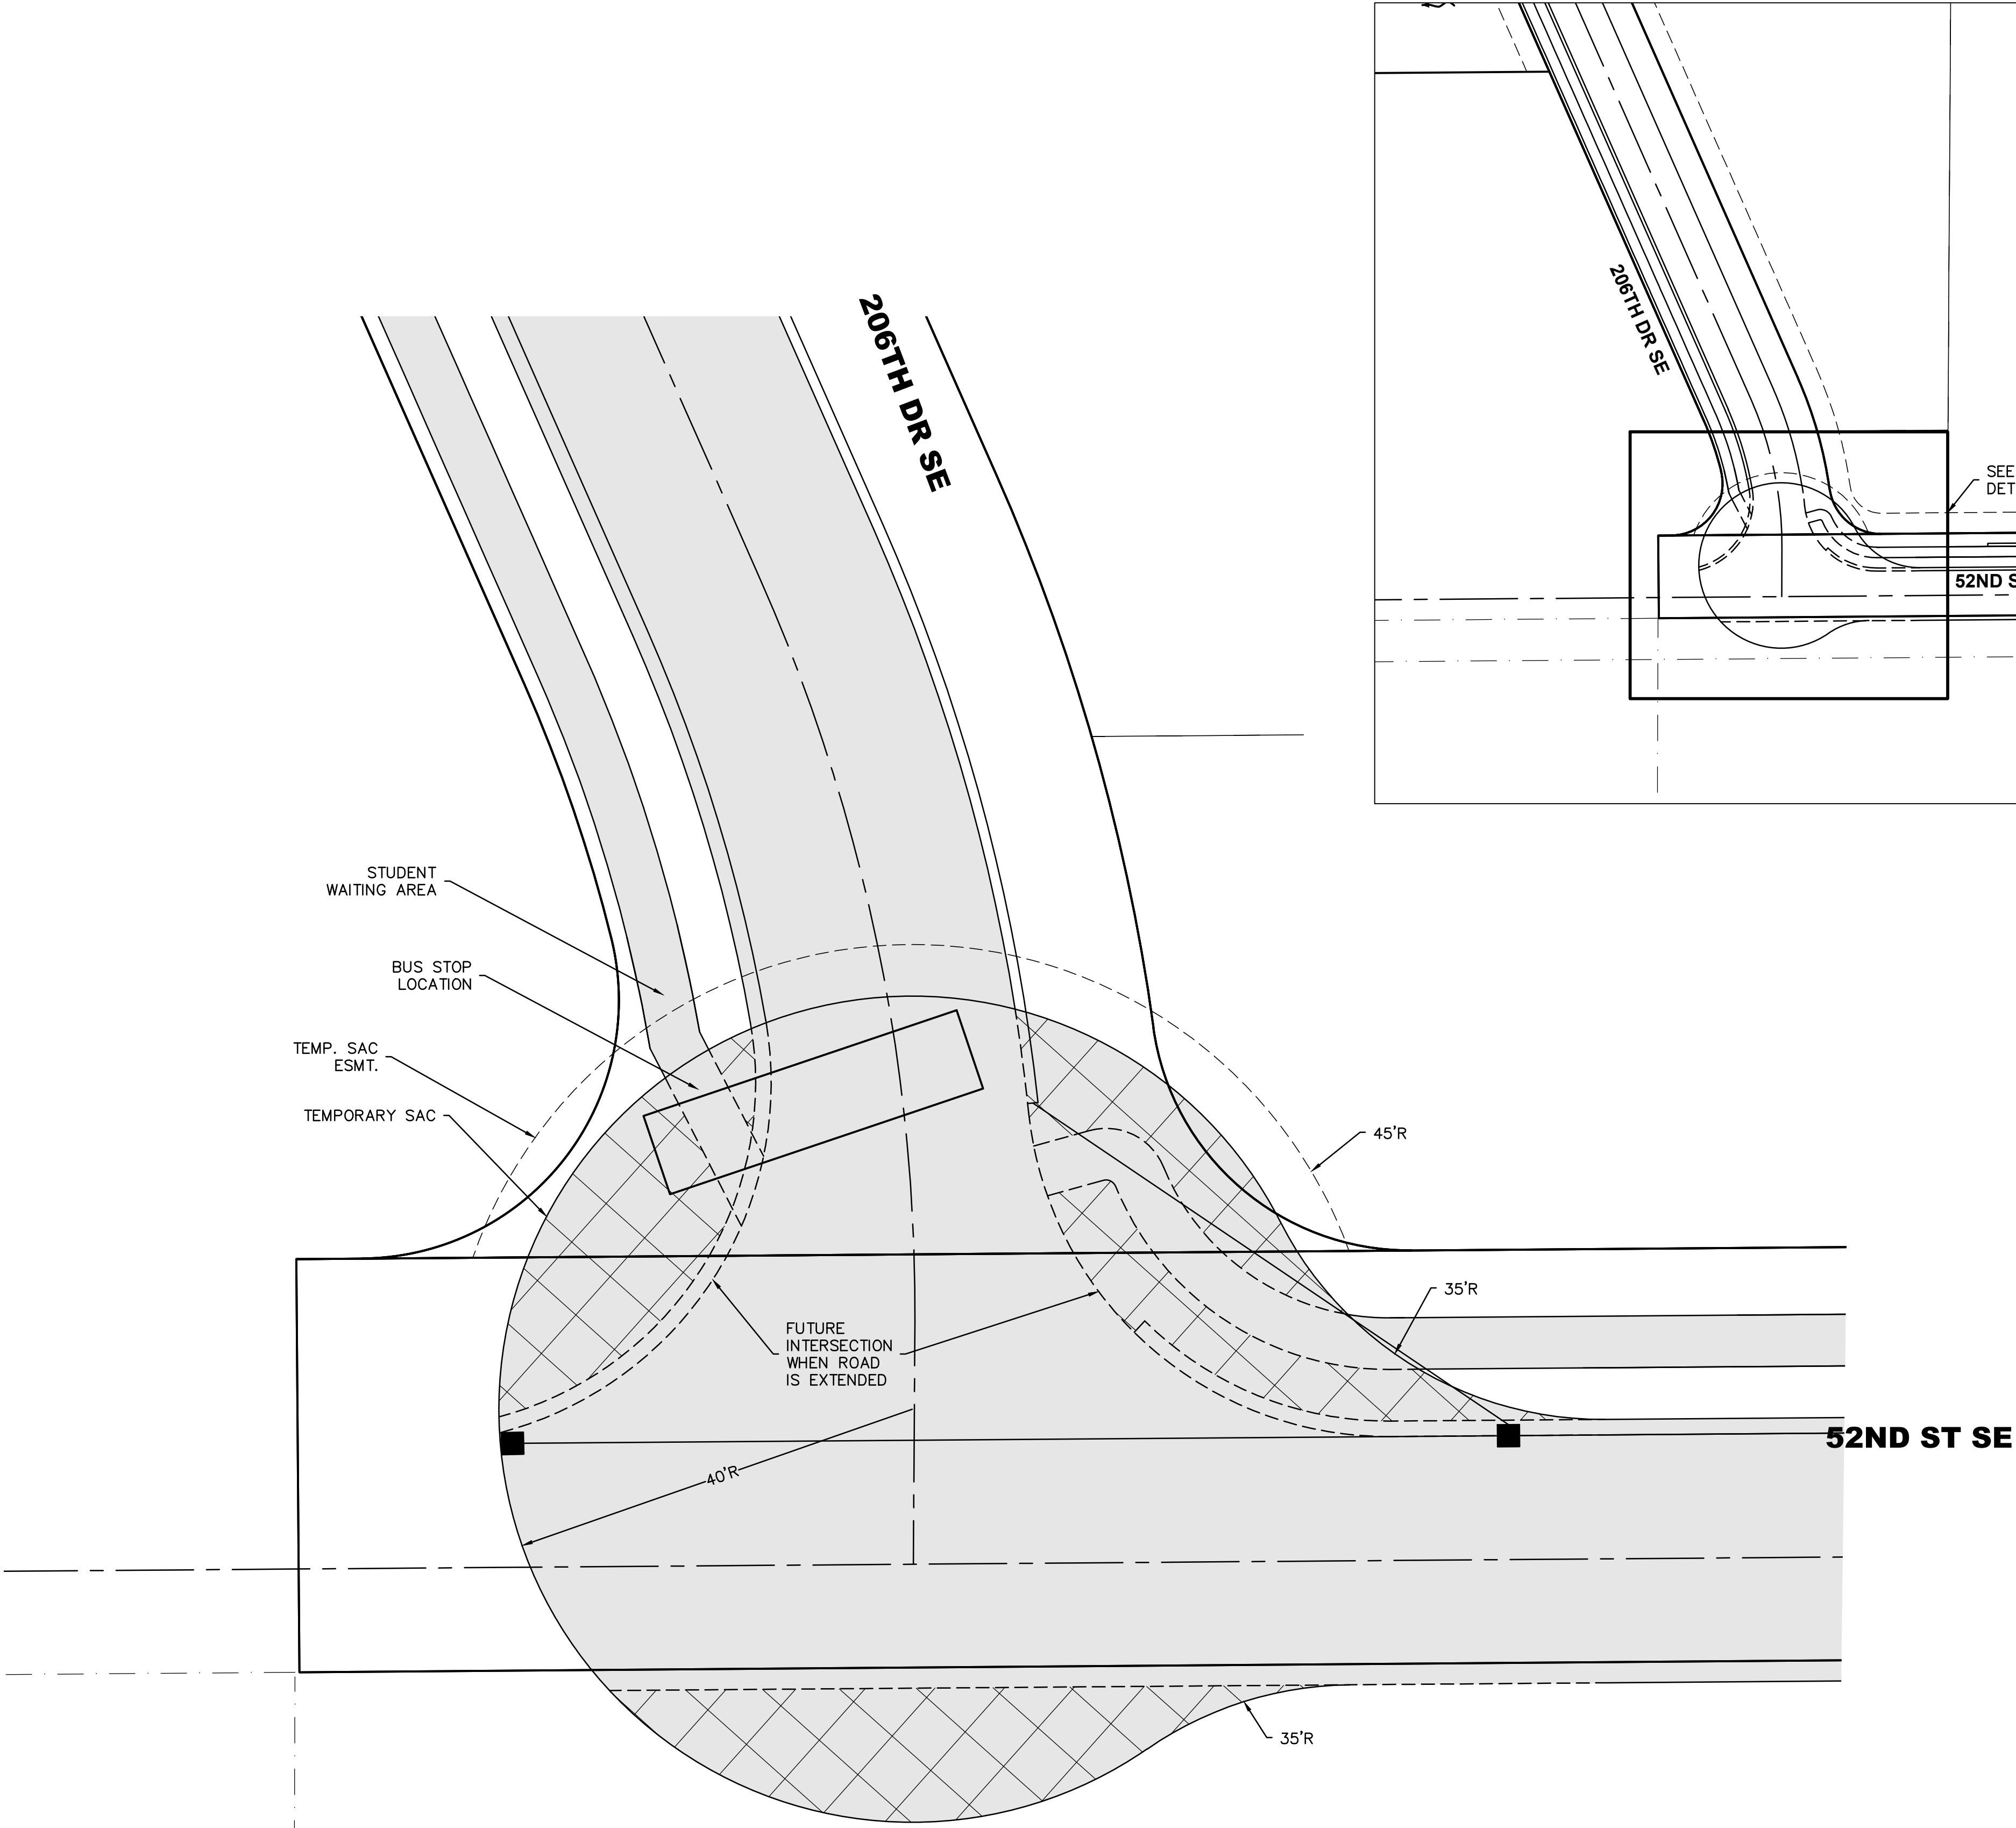


KEY MAP

SCALE: 1" = 50'



TEMPORARY CUL-DE-SAC

SCALE: 1" = 10'

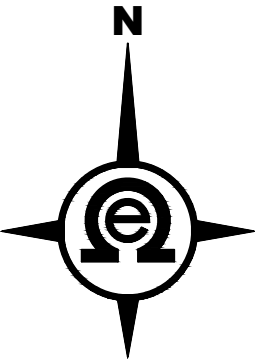


HORIZONTAL SCALE



Know what's below.
Call two business
days before you dig.

BY	DESCRIPTION	DATE	R#

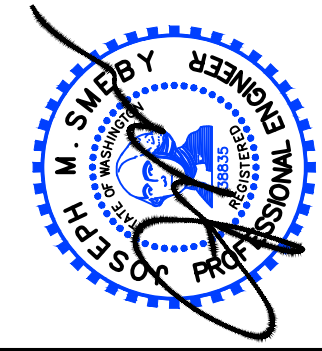

5/27/2026

TEMPORARY SAC DETAIL

2707 WETMORE AVE.
EVERETT, WA 98201
1 425.903.4852
1 425.259.1958



STILLWATER PRESERVE RCS

SNOHOMISH COUNTY, Washington
PORTION OF SECTION 31, TOWNSHIP
29 NORTH, RANGE 7 EAST, W.M.

PROJ. NO.	DSN. BY
21-0813	JMS

DATE: 5/27/2026

SCALE: 1" = 10'

DRAWING NO. 1 OF 1